


PROJECT TITLE

DRAWING TITLE

EXISTING GROUND FLOOR PLAN		
SCALE	SIZE	DRAWING
1:50	A2	215766
DRAWN	CHECKED	DATE
RS	MG	

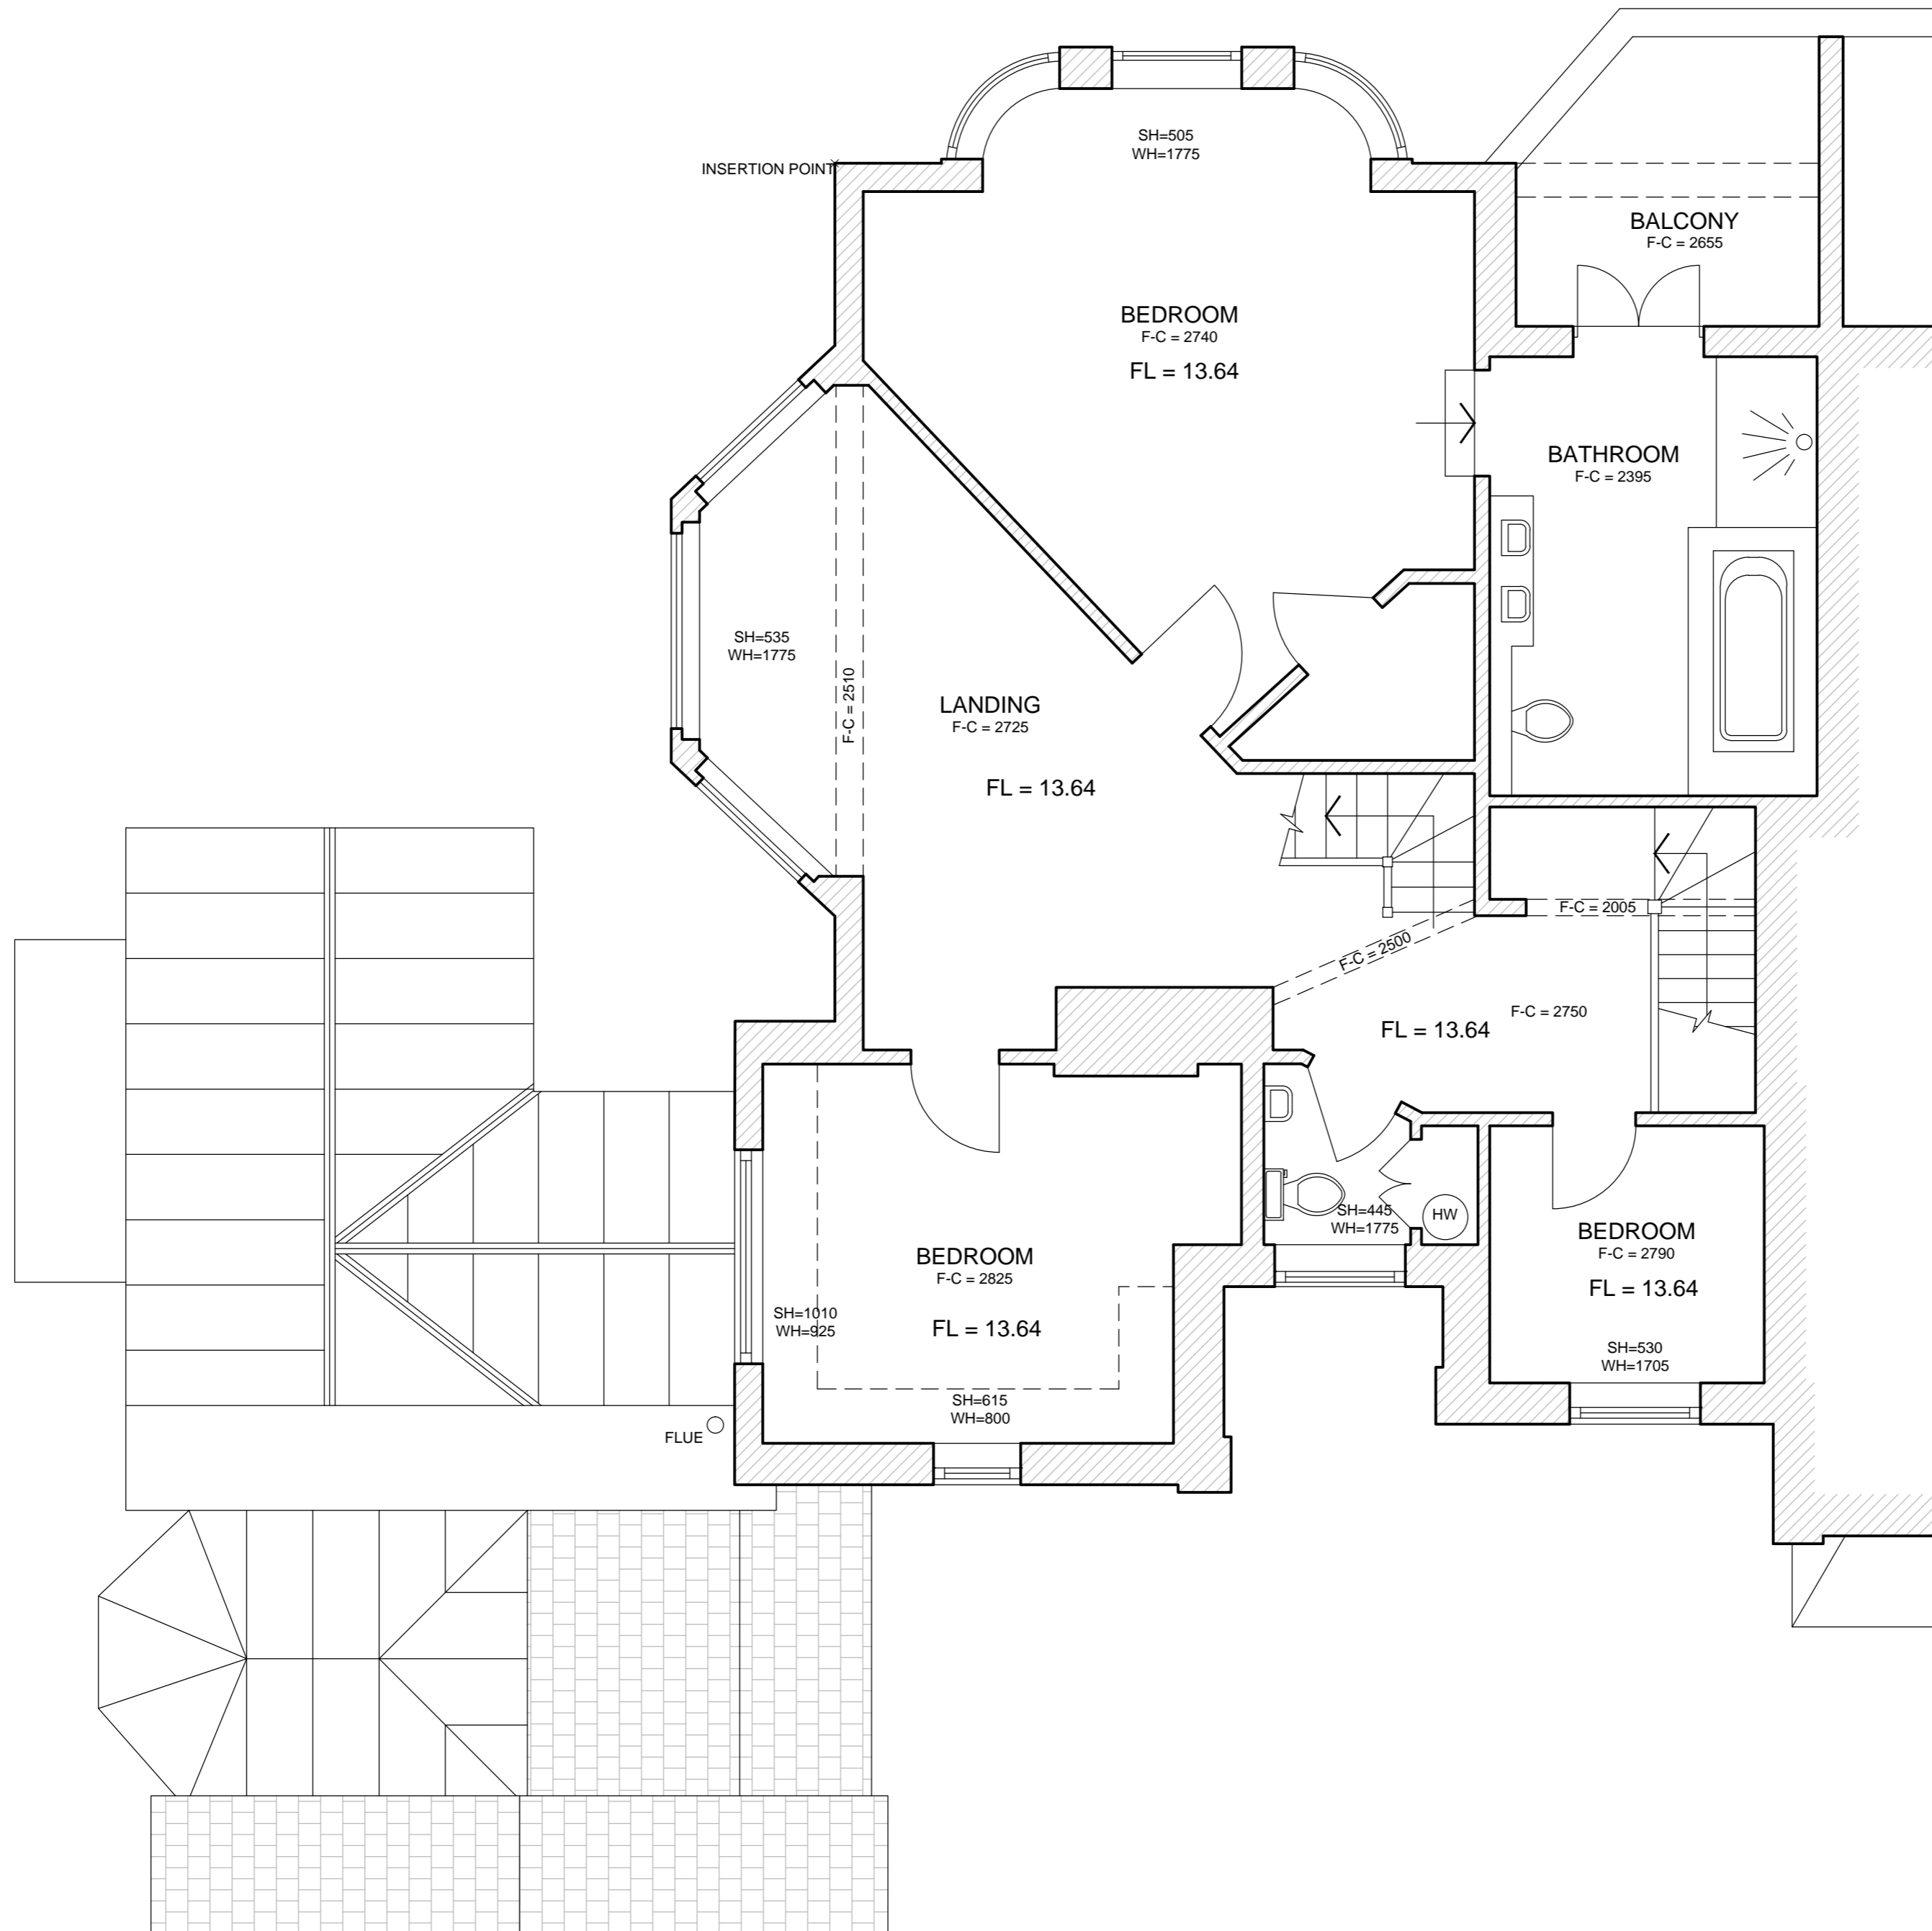

PROJECT TITLE

DRAWING TITLE


EXISTING FIRST FLOOR PLAN

SCALE	SIZE	DRAWING
1:50	A2	215766
DRAWN	CHECKED	DATE

RS MG

flo^orplanz


www.floorplanz.co.uk

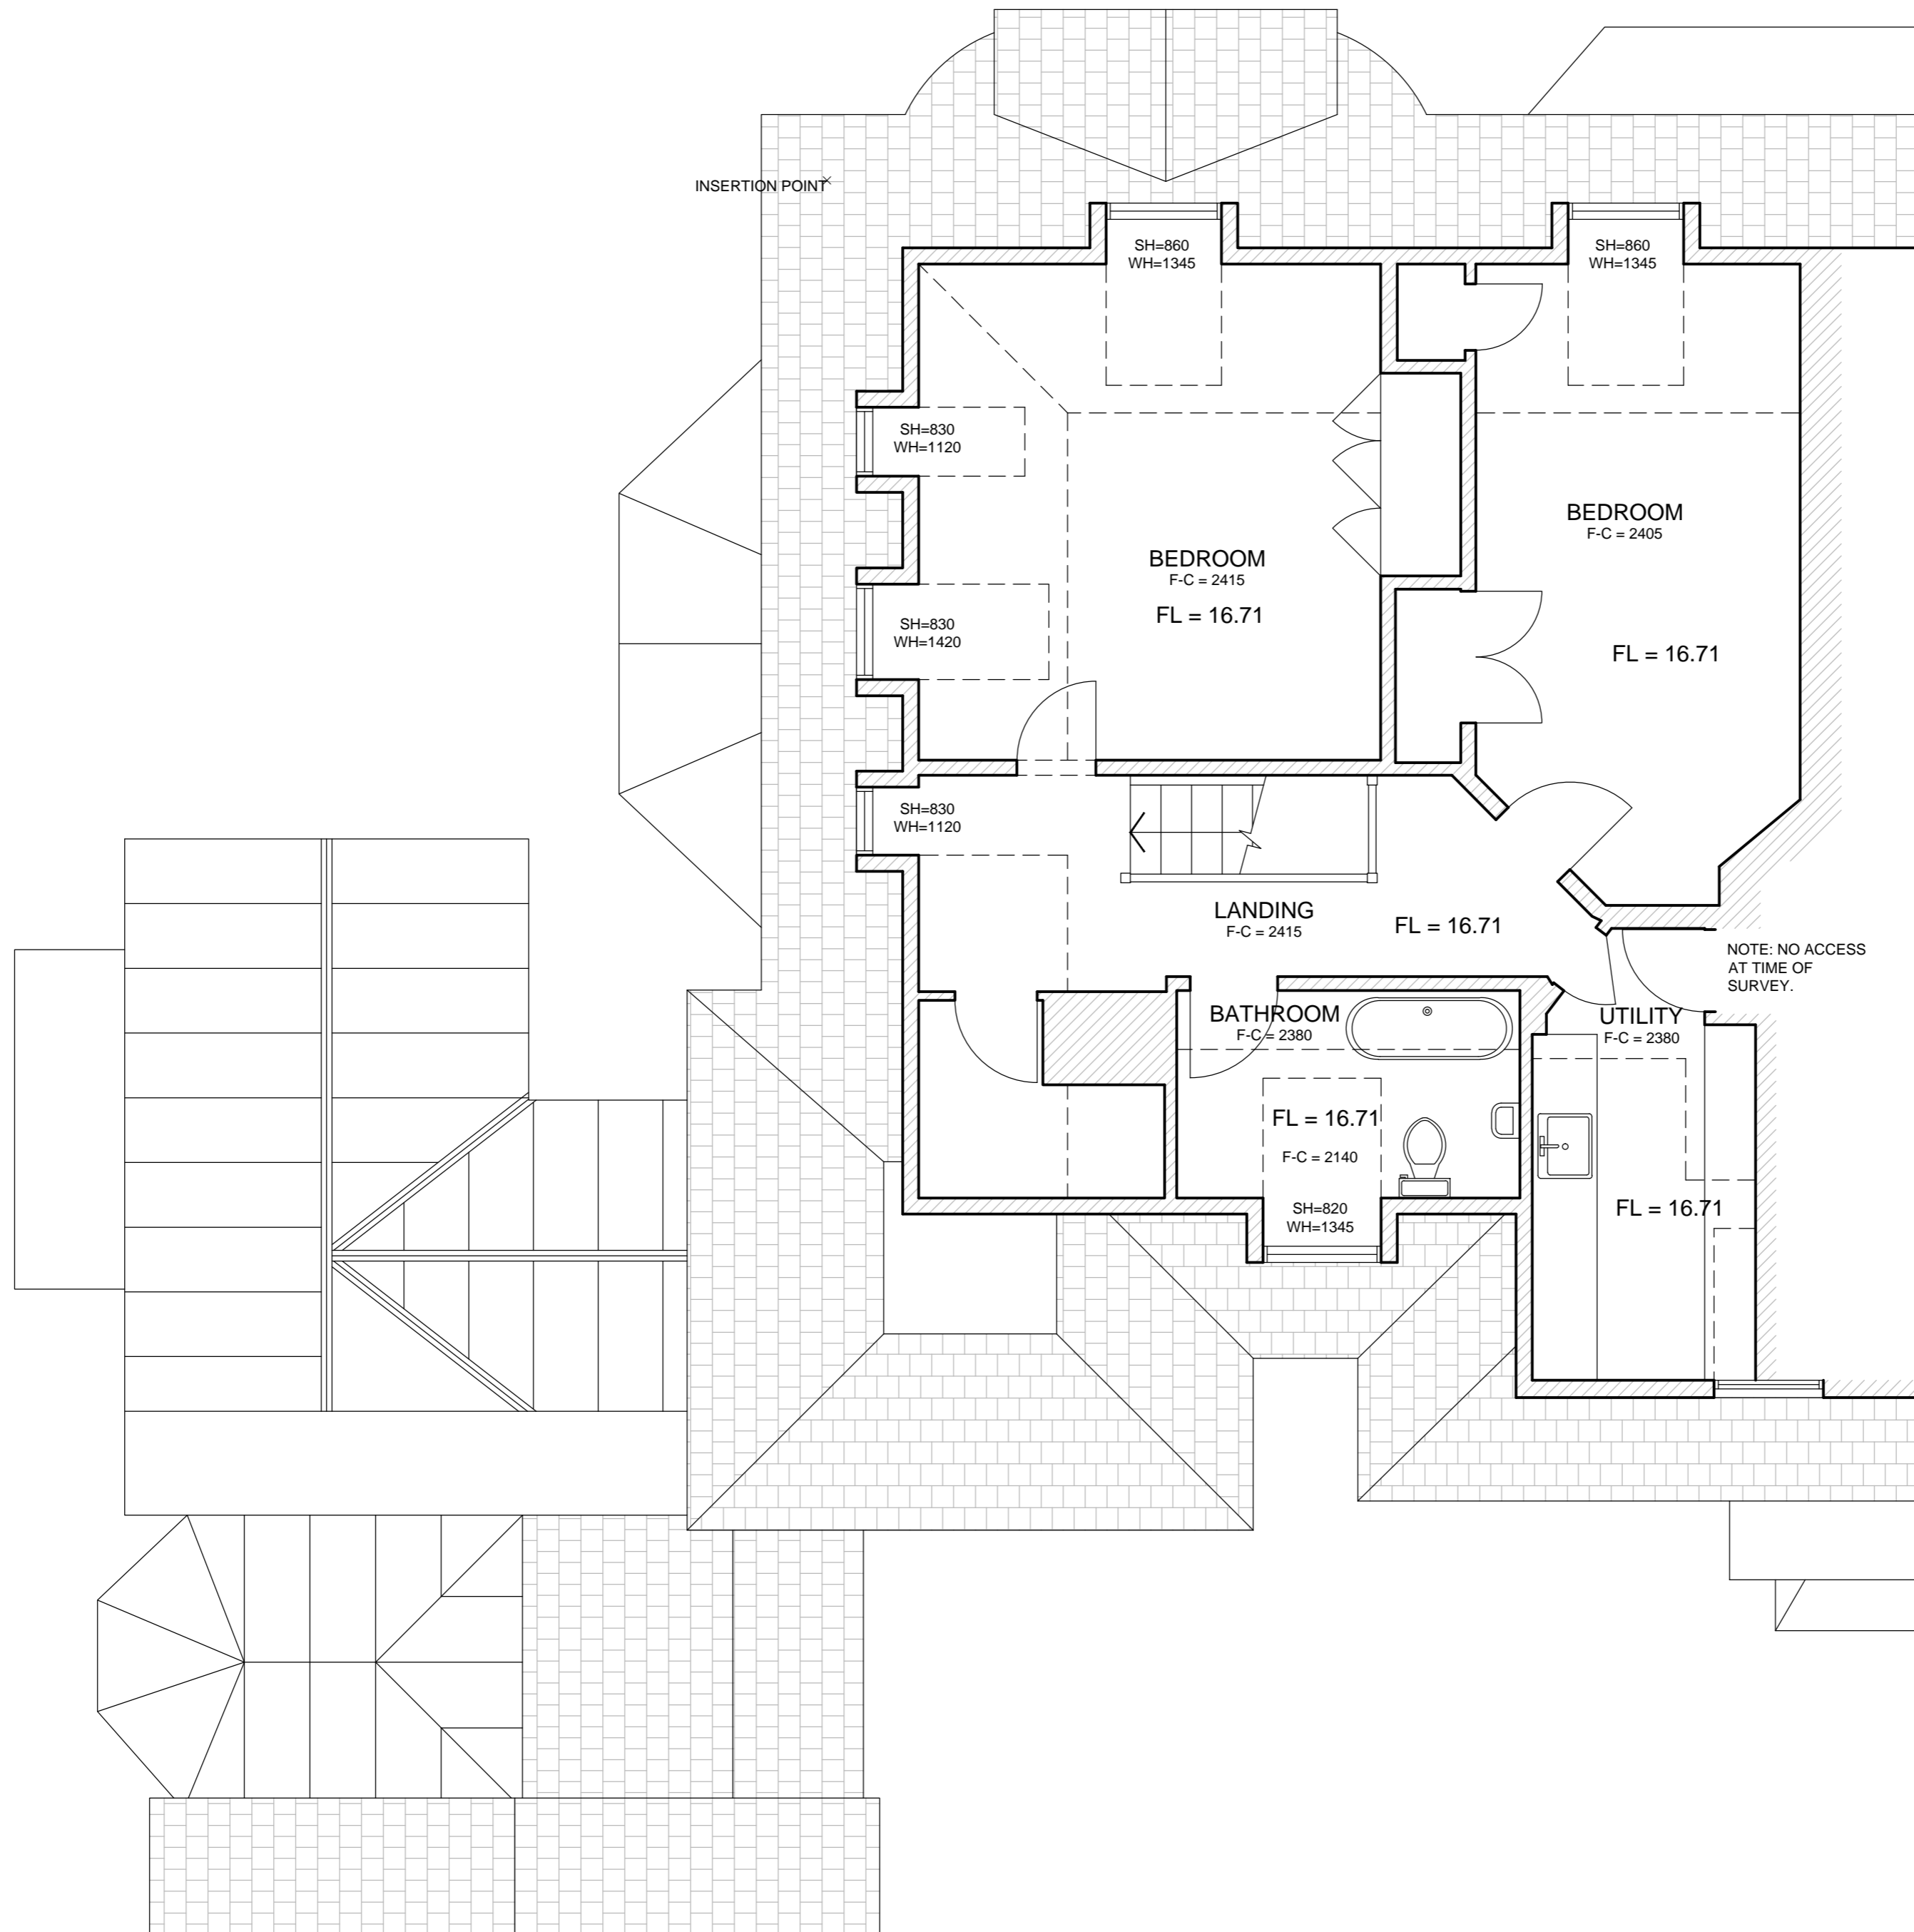

PROJECT TITLE

DRAWING TITLE



EXISTING SECOND FLOOR PLAN		
SCALE	SIZE	DRAWING
1:50	A2	215766
DRAWN	CHECKED	DATE
RS	MG	

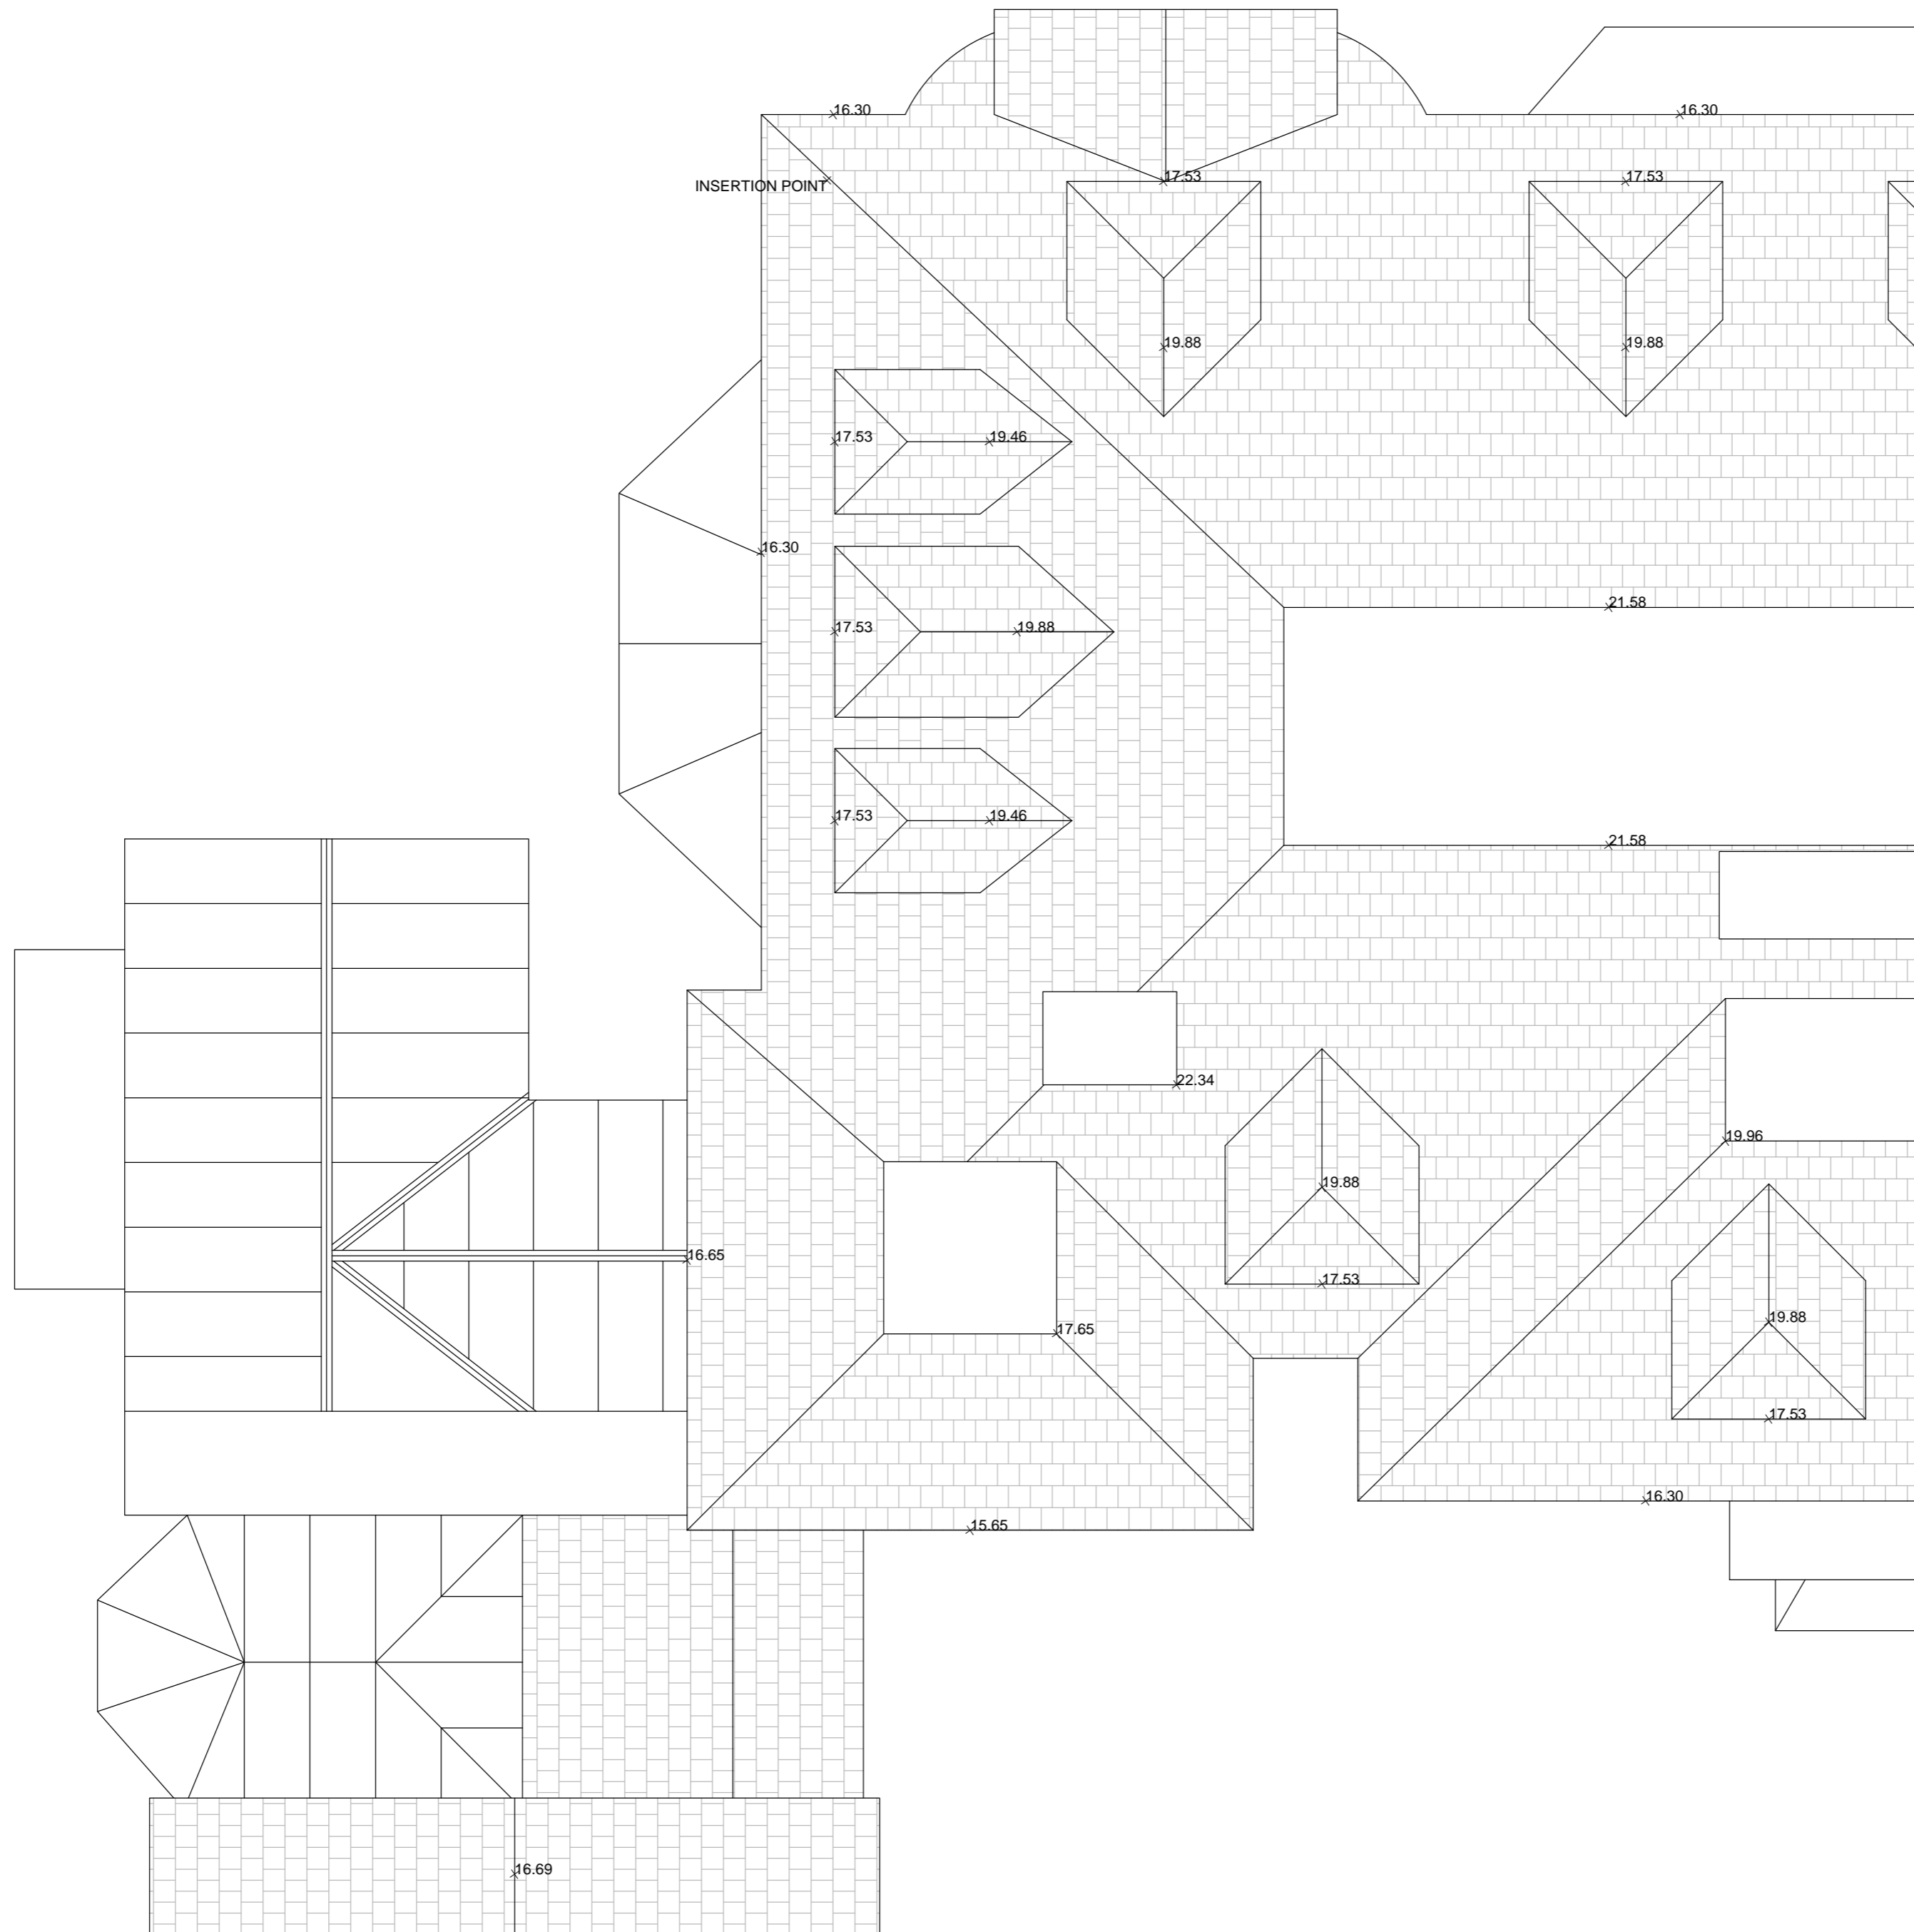

PROJECT TITLE

DRAWING TITLE

EXISTING ROOF FLOOR PLAN		
SCALE	SIZE	DRAWING
1:50	A2	215766
DRAWN	CHECKED	DATE
RS	MG	

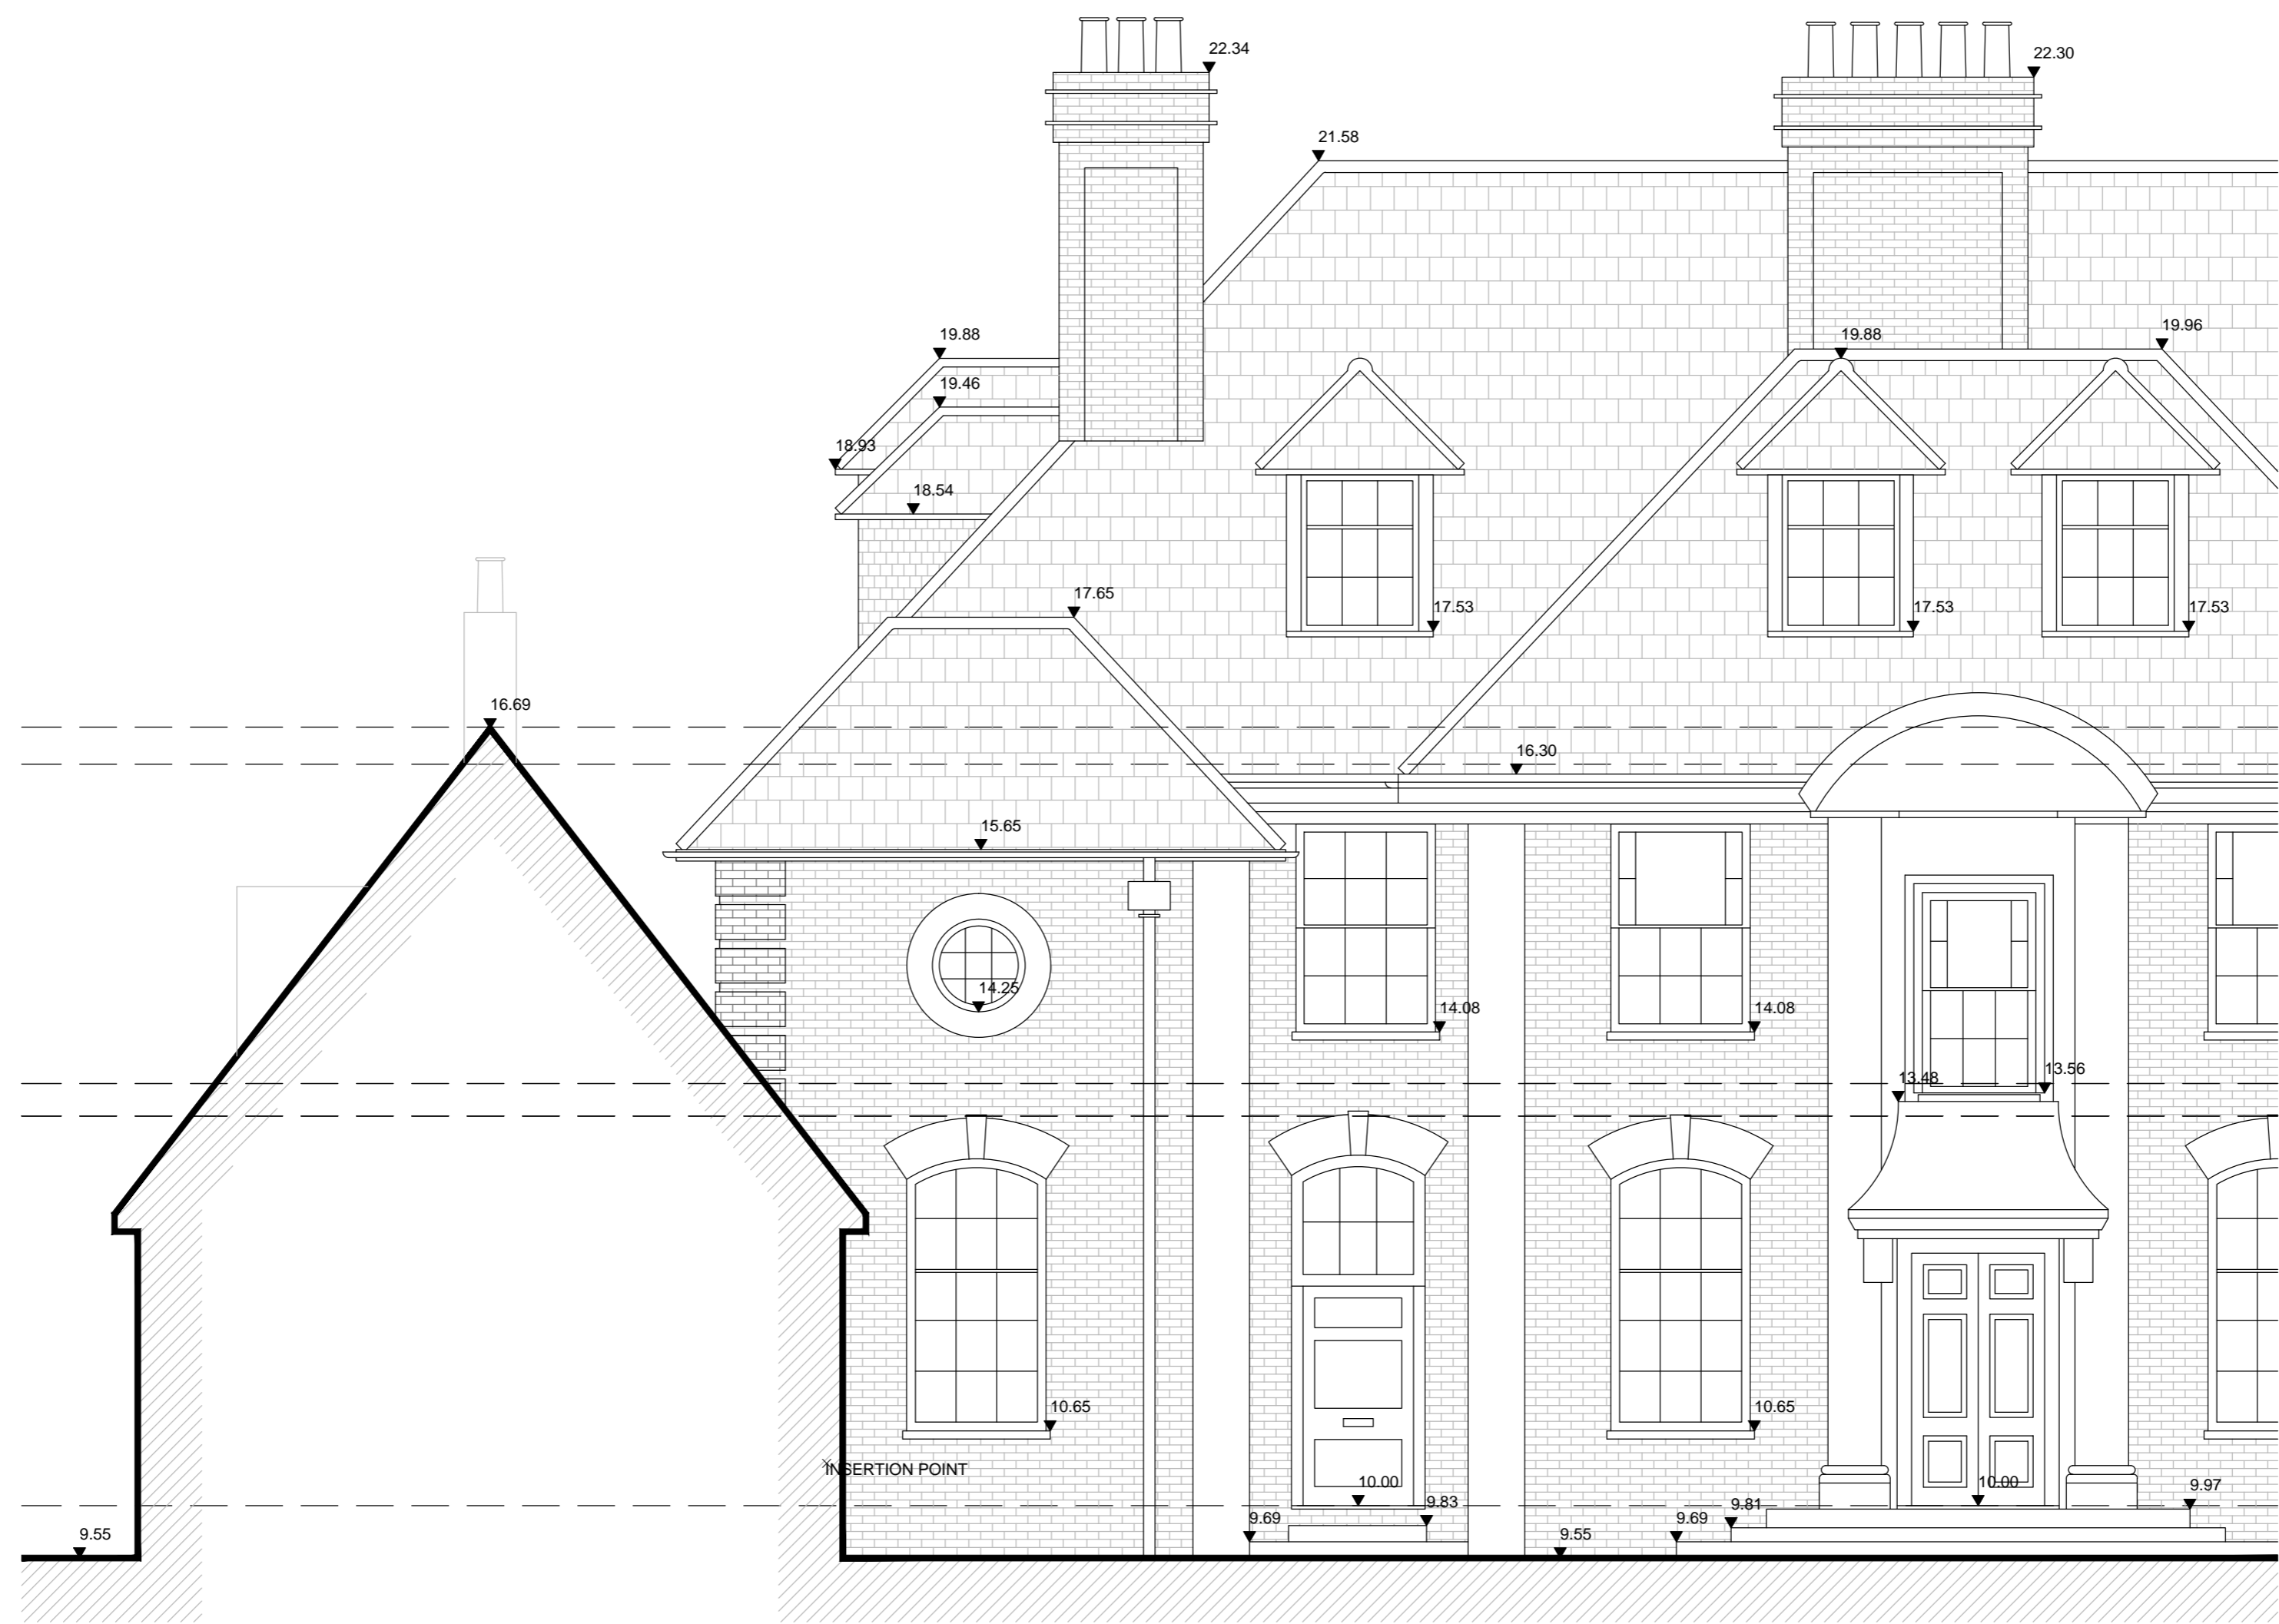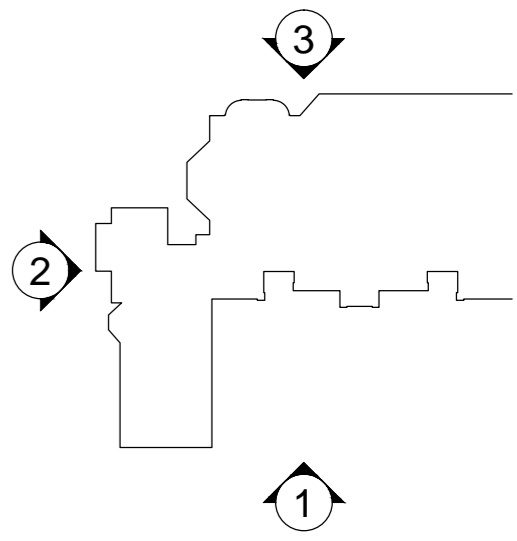

SECOND FLOOR LEVEL
+16.71

FIRST FLOOR LEVEL
+13.64



GROUND FLOOR LEVEL
+10.00

ARBITRARY DATUM
+7.50

PROJECT TITLE

DRAWING TITLE



EXISTING ELEVATION 1		
SCALE	SIZE	DRAWING
1:50	A2	215766
DRAWN	CHECKED	DATE
RS	MG	

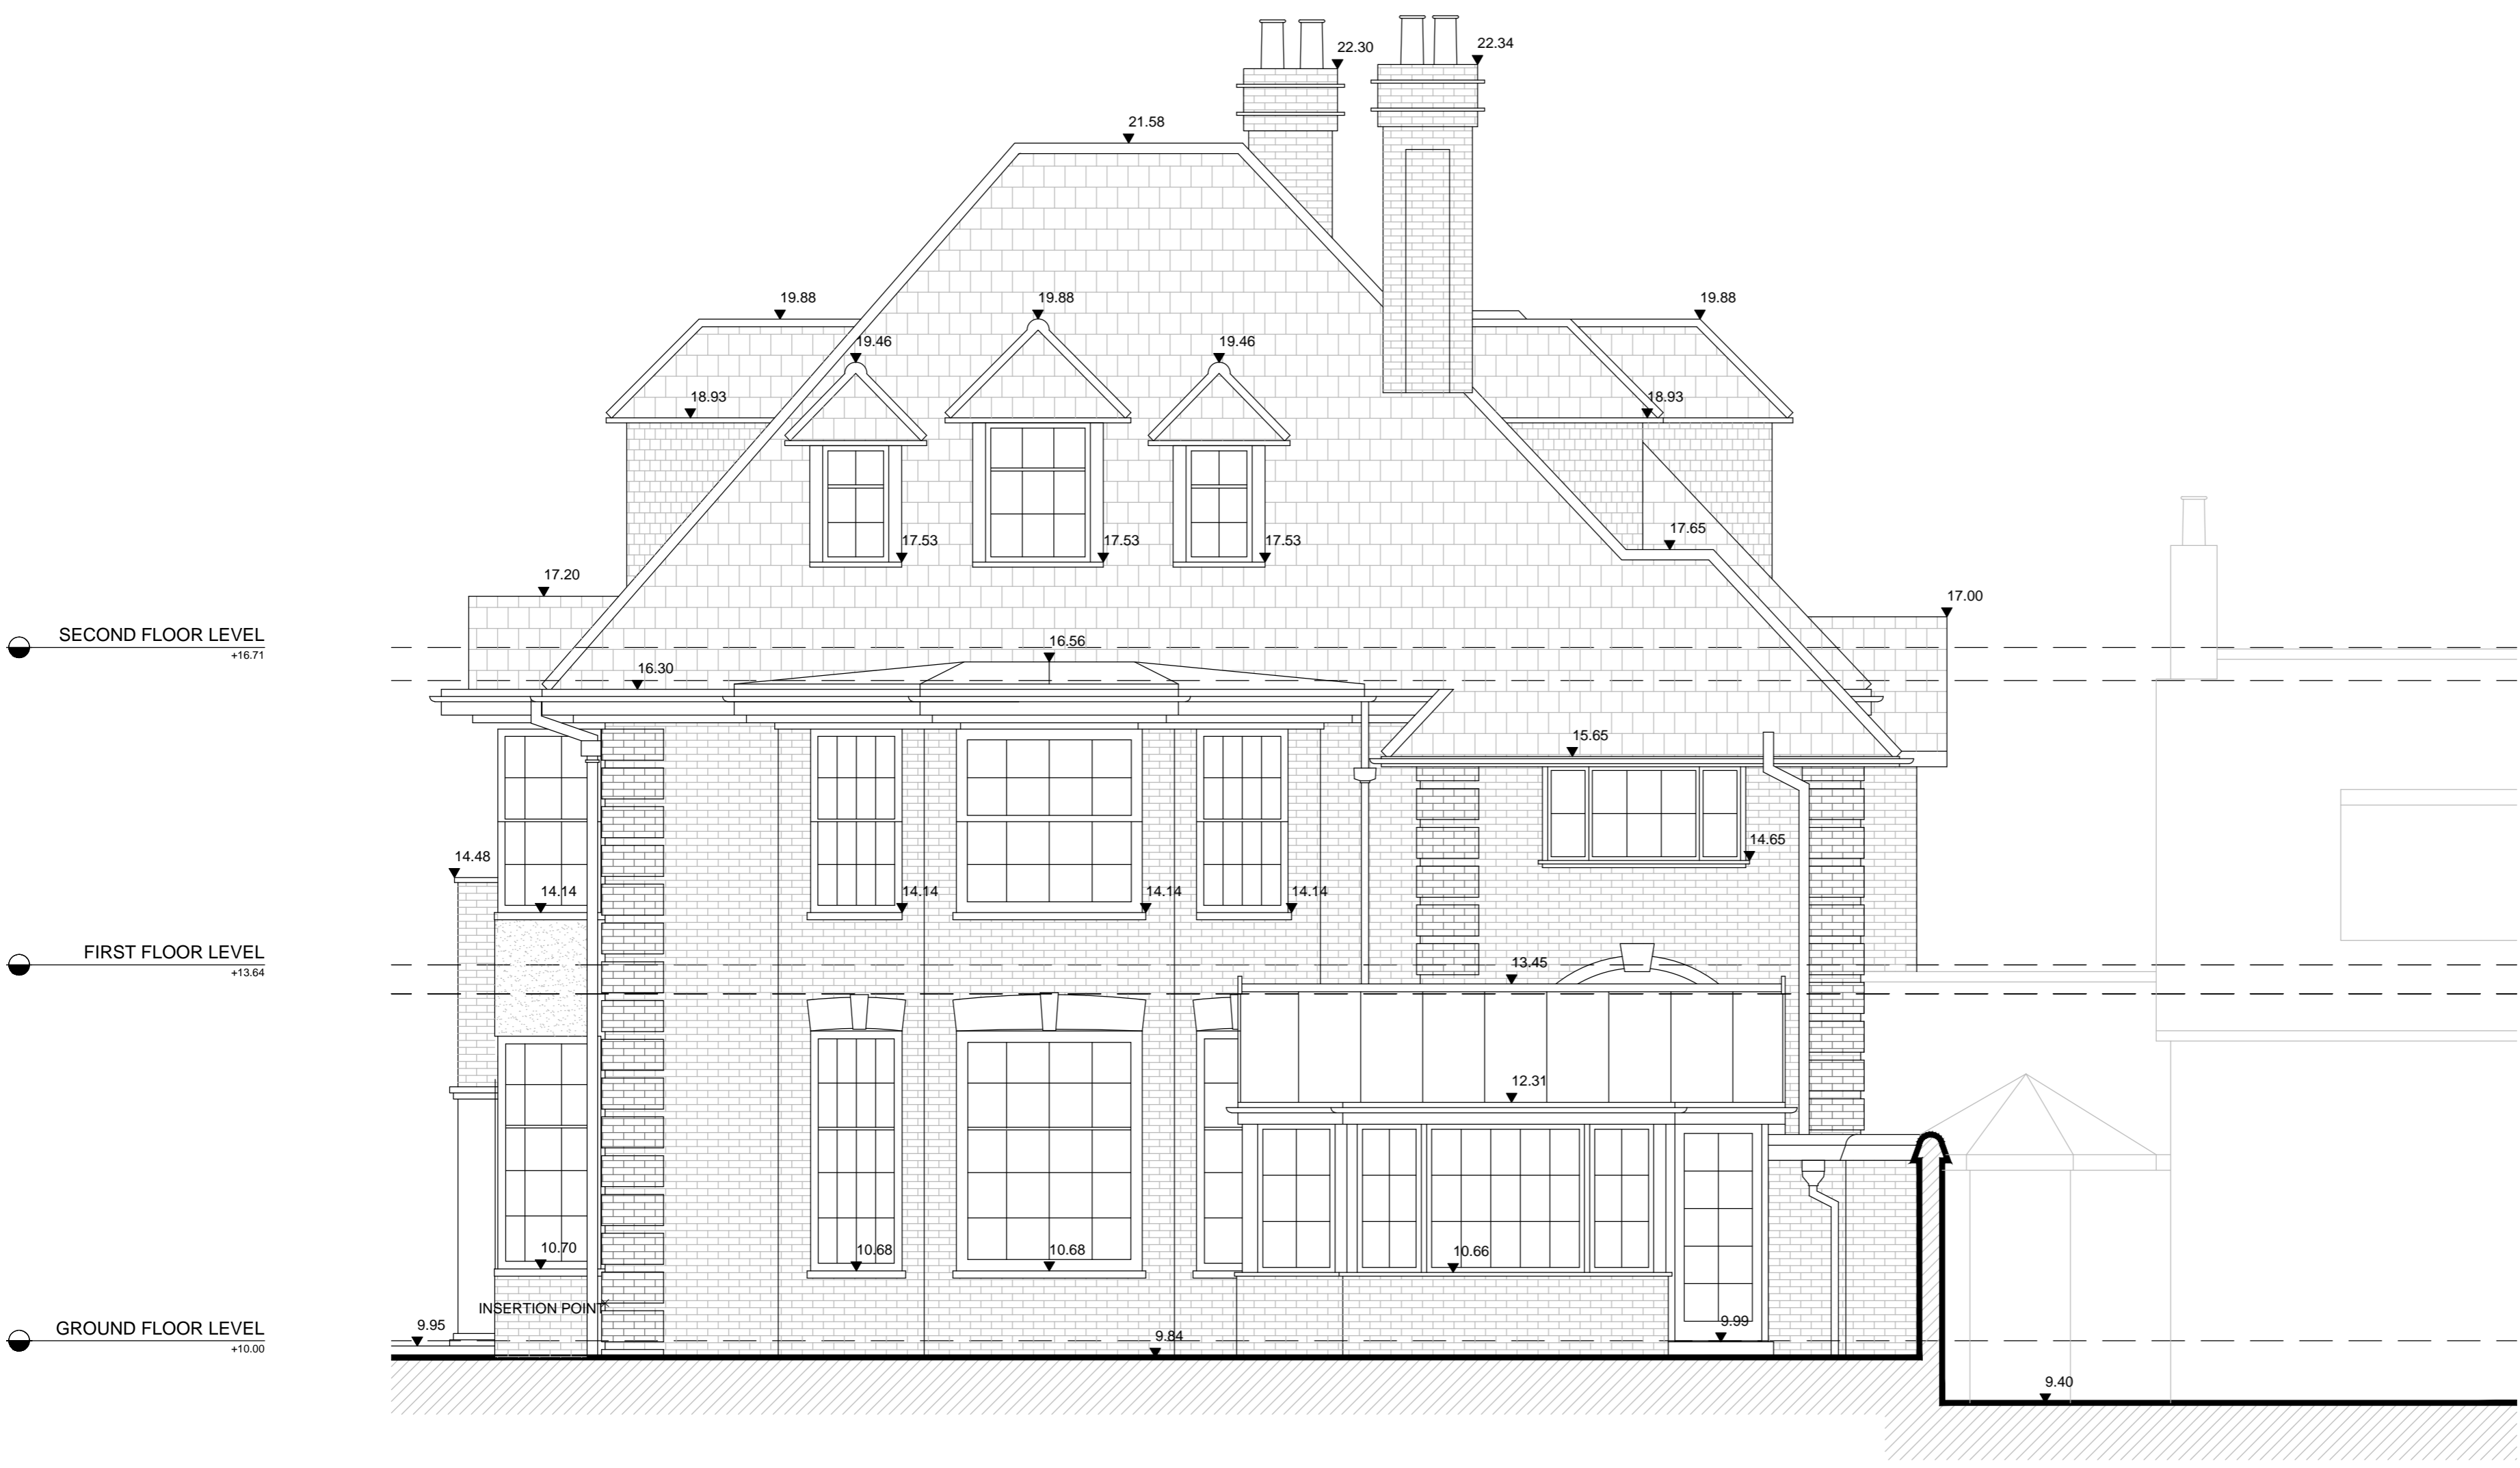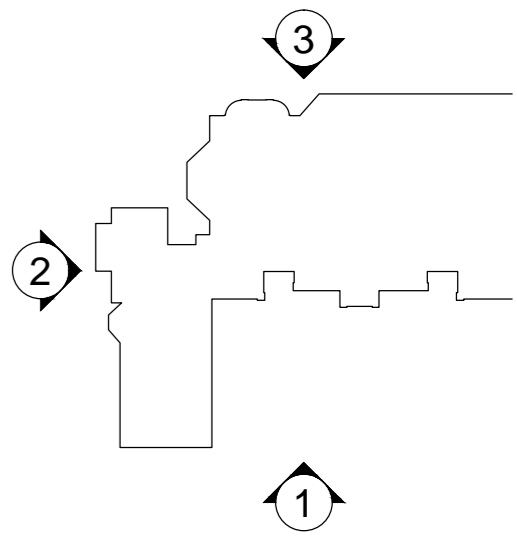

PROJECT TITLE

DRAWING TITLE

EXISTING ELEVATION 2		
SCALE	SIZE	DRAWING
1:50	A2	215766
DRAWN	CHECKED	DATE
RS	MG	

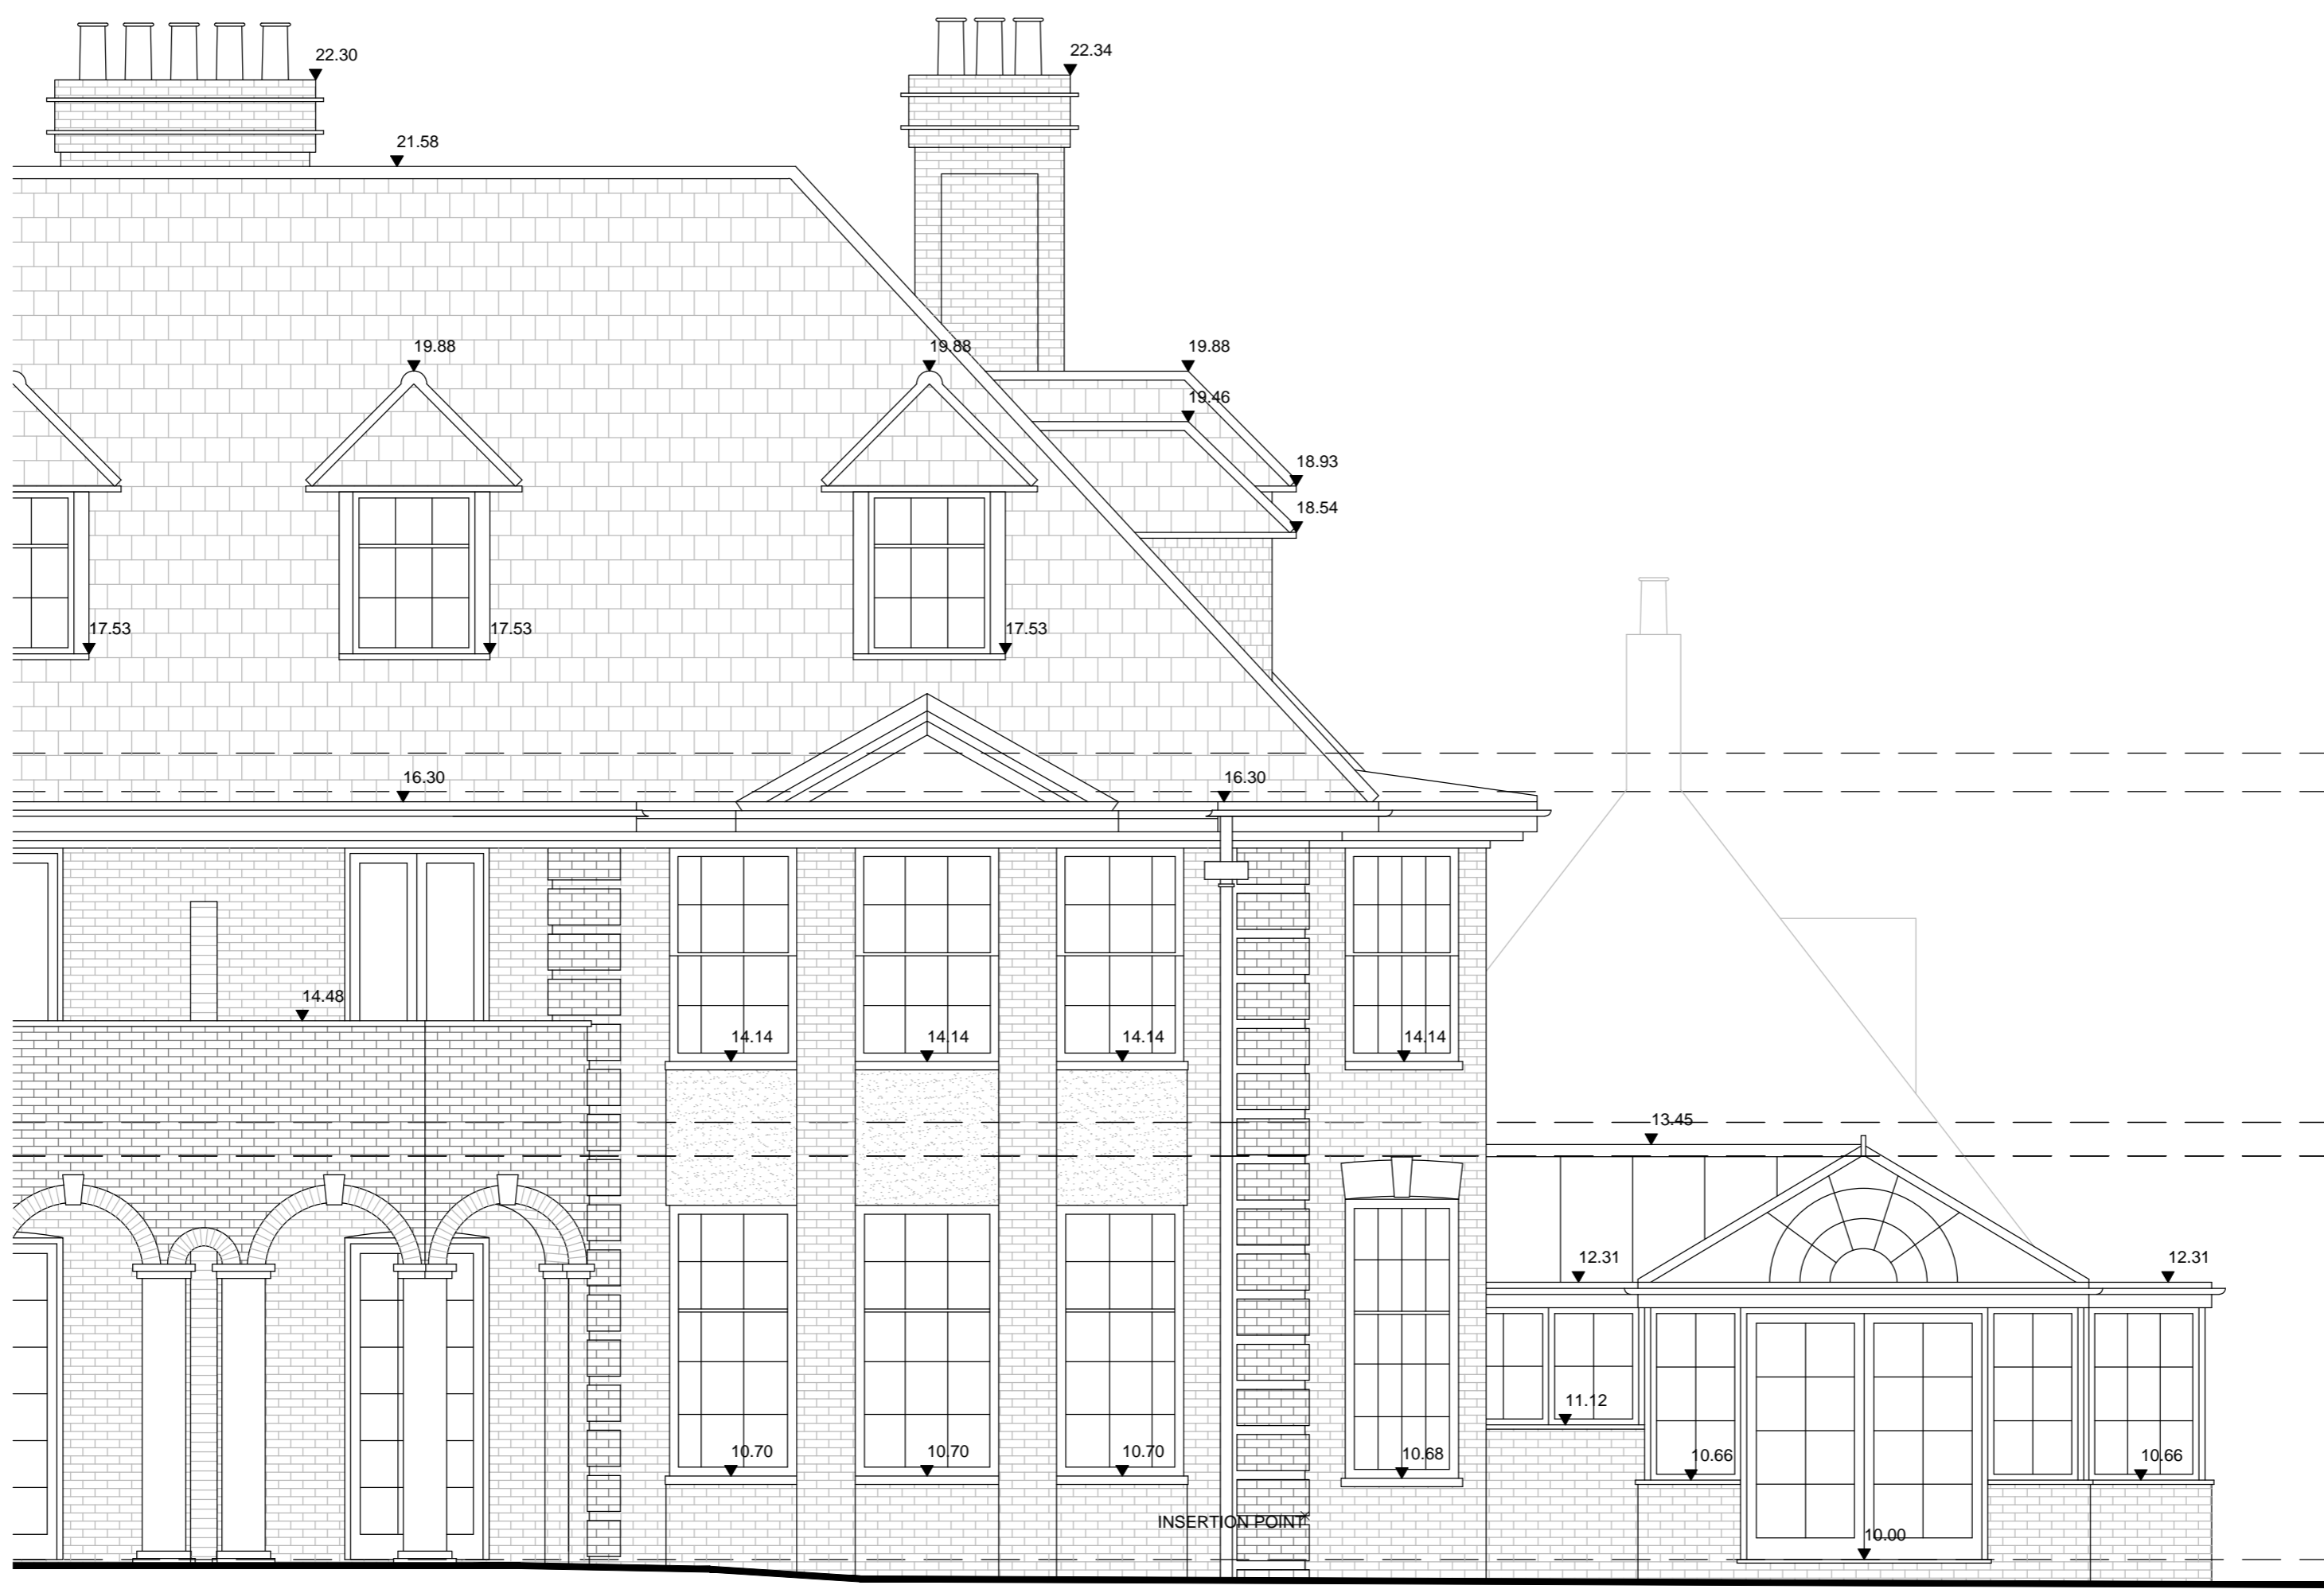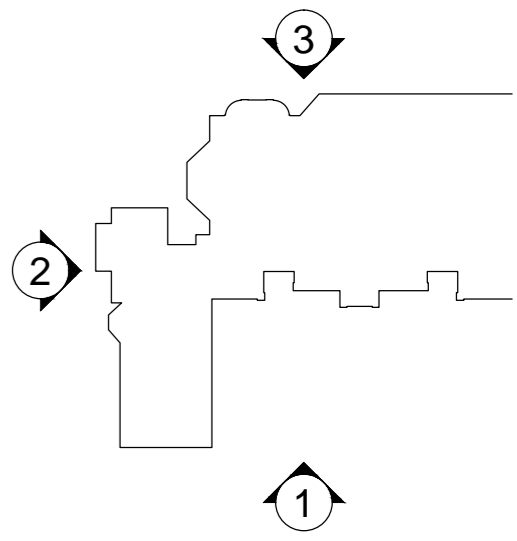

SECOND FLOOR LEVEL
+16.71

FIRST FLOOR LEVEL
+13.64

GROUND FLOOR LEVEL
+10.00

ARBITRARY DATUM
+7.50


INSERTION POINT

PROJECT TITLE

DRAWING TITLE

EXISTING ELEVATION 3

SCALE	SIZE	DRAWING
1:50	A2	215766
DRAWN	CHECKED	DATE
RS	MG	

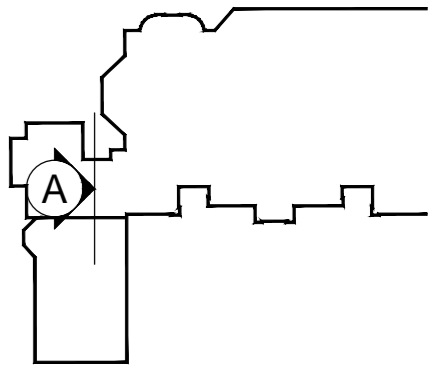

SECOND FLOOR LEVEL
+16.71

FIRST FLOOR LEVEL
+13.64

GROUND FLOOR LEVEL
+10.00

ARBITRARY DATUM
+7.50



PROJECT TITLE

DRAWING TITLE

EXISTING SECTION A-A

SCALE	SIZE	DRAWING
1:50	A2	215766
DRAWN	CHECKED	DATE
RS	MG	