


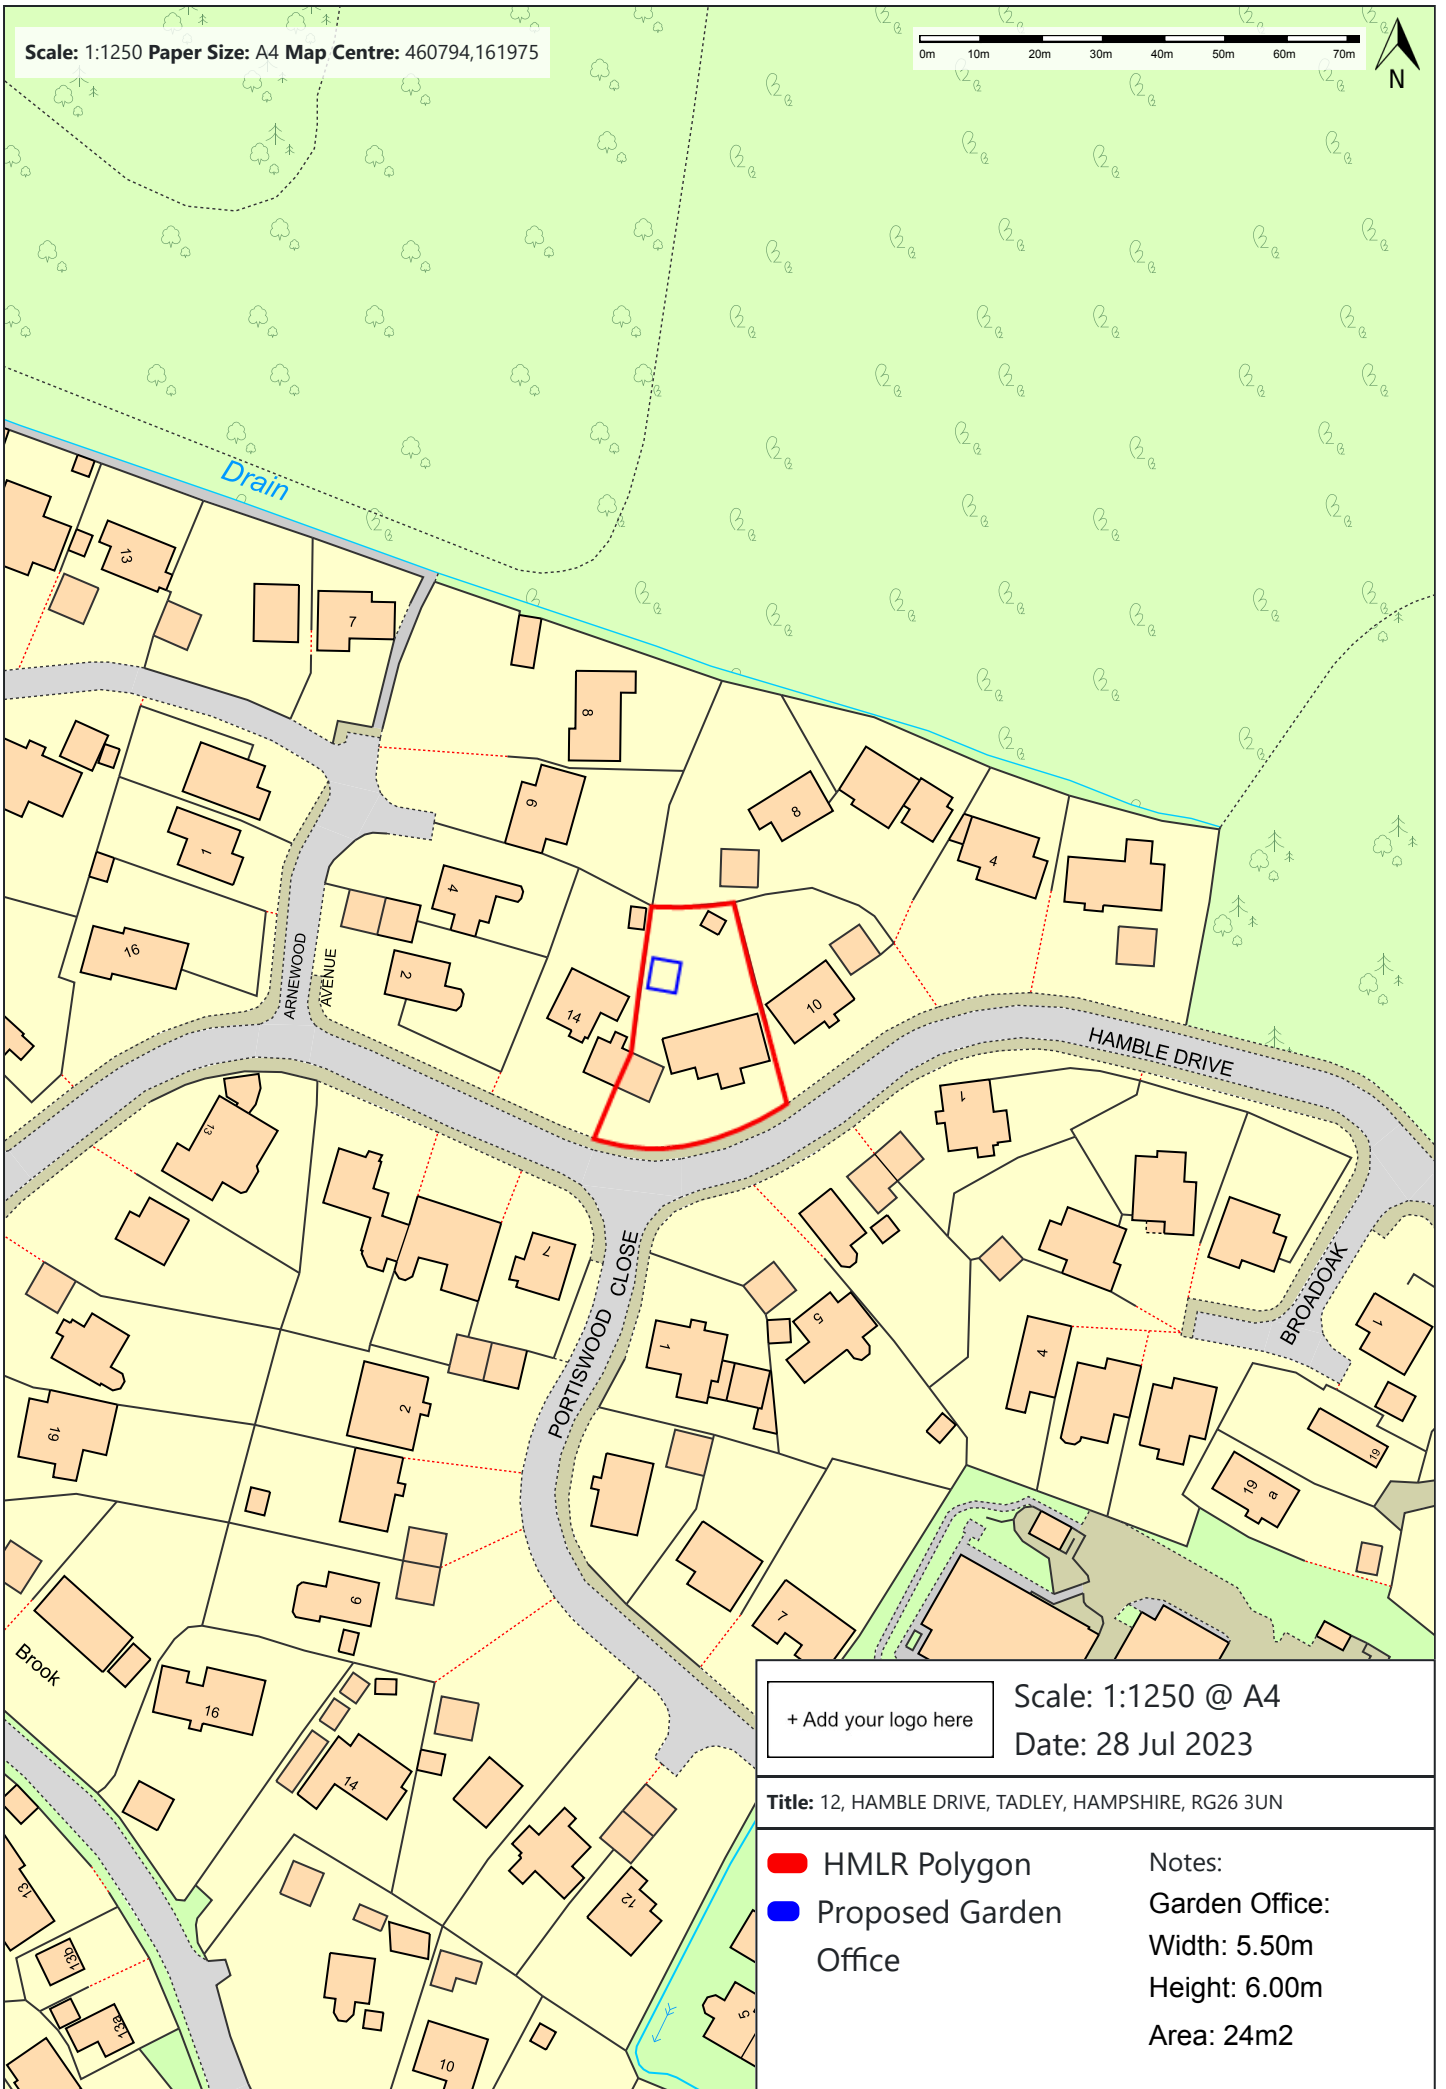

Scale: 1:1250 Paper Size: A4 Map Centre: 460794,161975



+ Add your logo here

Scale: 1:1250 @ A4
Date: 28 Jul 2023

Title: 12, HAMBLE DRIVE, TADLEY, HAMPSHIRE, RG26 3UN

-  HMLR Polygon
-  Proposed Garden Office

Notes:
Garden Office:
Width: 5.50m
Height: 6.00m
Area: 24m2

